




PLAN 1 ETASJE

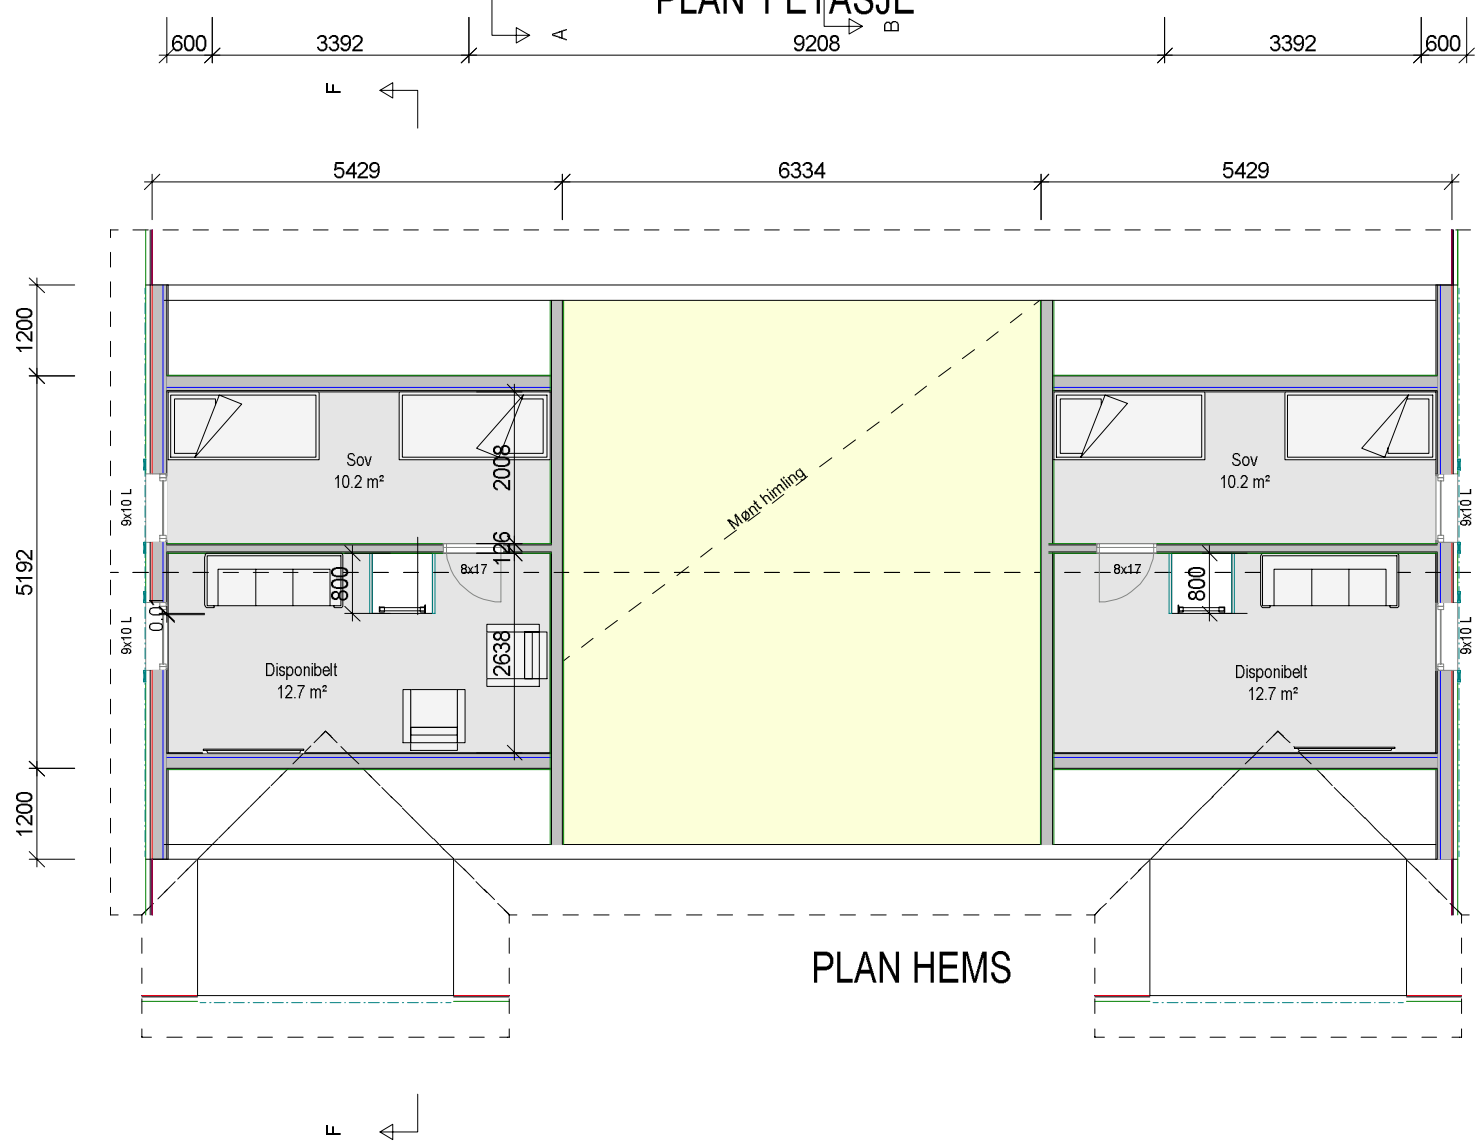

PLAN HEMS

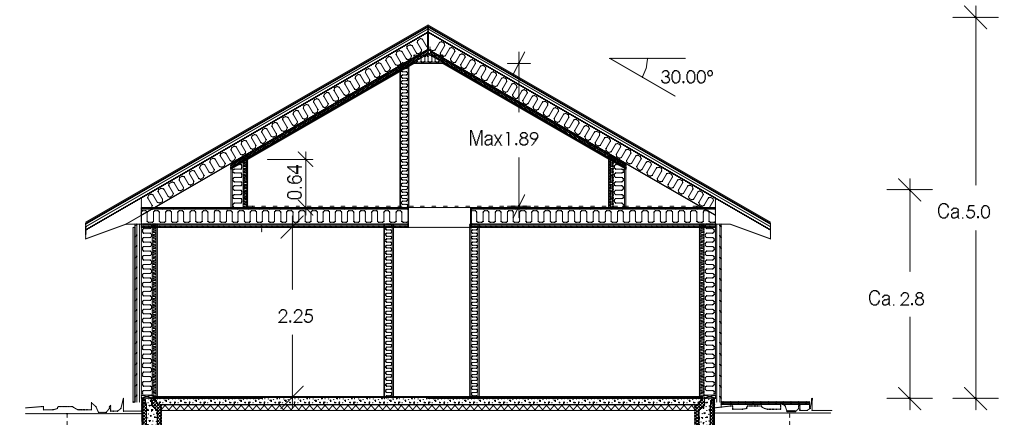

SNITT A - A

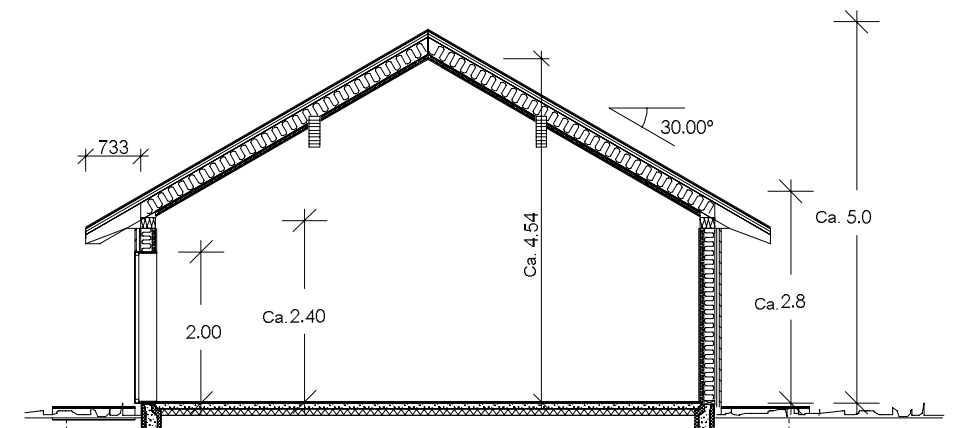


SNITT B - B


Arealberegninger i hht. NS 3940	Bruksareal BRA kvm		
	Pr etasje	Utvendig bod/garasje	Sum BRA
Hovedetasje	120.3	6.3	126.6
SUM :	120.3	6.3	126.6
BYA :	150.5	0.0	150.5

REV.	ANT.	REVIDERINGEN GJELDER	SIGN.	DATO
Blåne LUFTIG Familie		G.NR.	B.NR.	
KOMMUNE:				
TEGN. AB		PROSJ.NR.		
GODKJ.		20016		
MÅL 1 : 100		TEGN. NR.		PLAN /SNITT
DATO 13.12.2022		501		




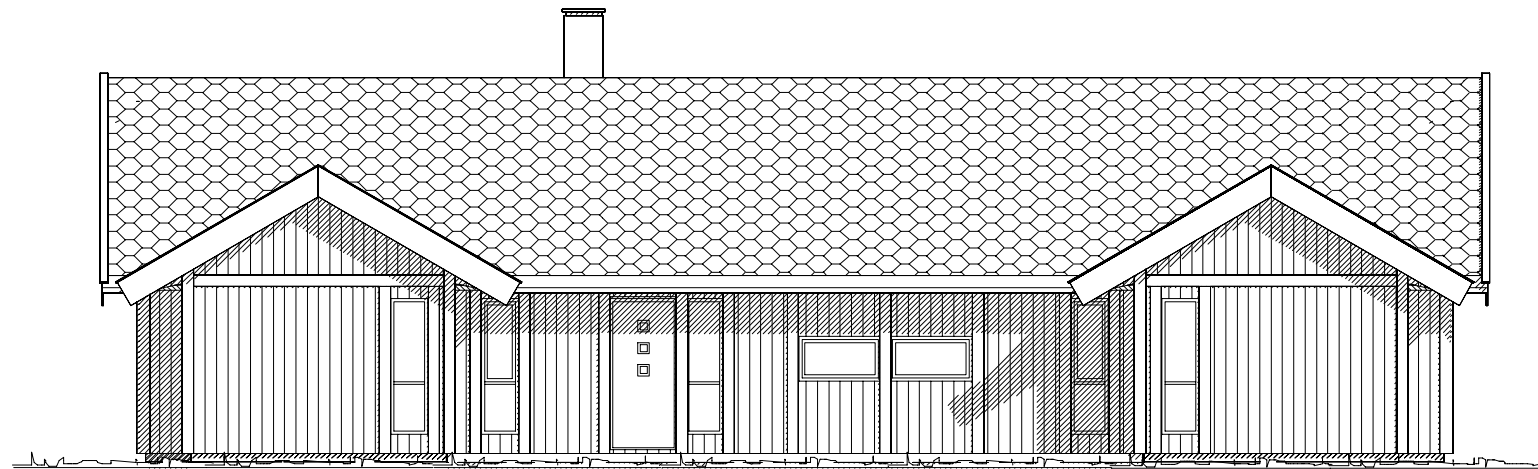


FASADE 1

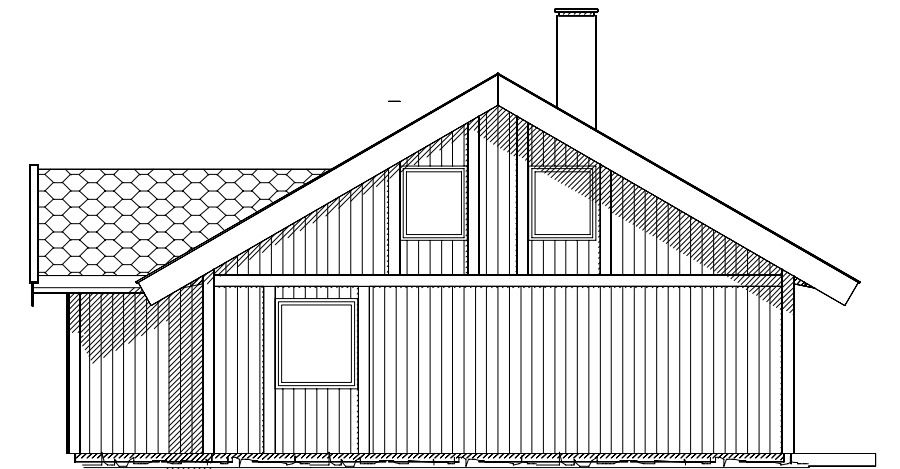

FASADE 2

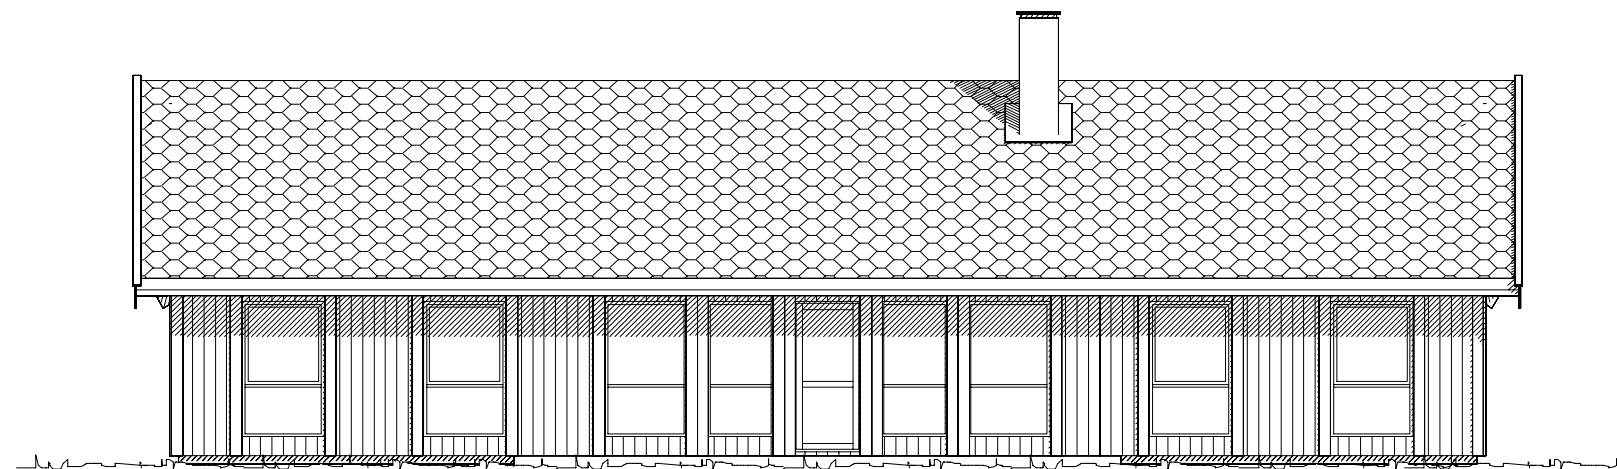

FASADE 3

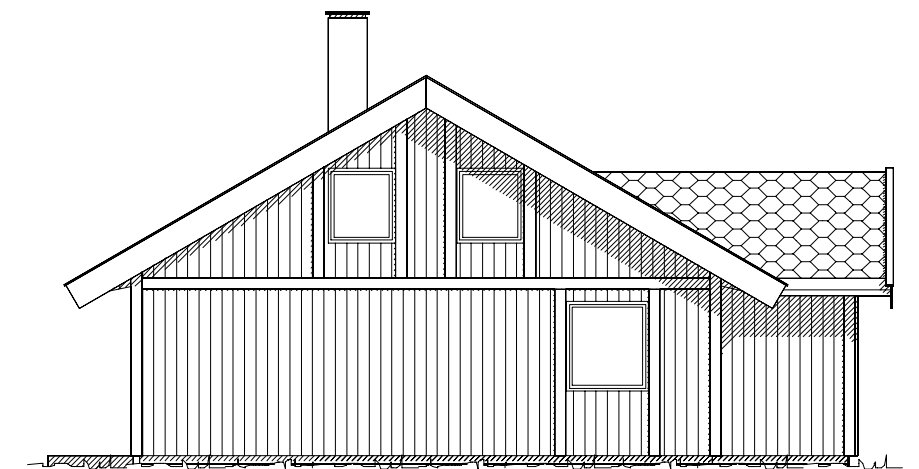

FASADE 4



REV.	ANT.	REVIDERINGEN GJELDER	SIGN.	DATO
------	------	----------------------	-------	------

Blåne LUFTIG Familie

G.NR.

B.NR.

KOMMUNE:



**Blåne
hytter**

TEGN. AB

GODKJ.

MÅL 1 : 100

DATO 13.12.2022

PROSJ.NR.

TEGN. NR.

504

20016

FASADER